


|        |               |        |           |
|--------|---------------|--------|-----------|
| F.A.P. | STATE PROJECT | PARISH | SHEET NO. |
|        |               |        |           |

MONUMENTS ARE TO BE PLACED AT EVERY POINT WHERE BREAKS IN THE RIGHT OF WAY OCCUR AT P.C.'S AND P.T.'S OF CURVES AND AT TOP OF HILLS AND AT SUCH OTHER INTERMEDIATE POINTS AS ARE NECESSARY TO PROPERLY INDICATE THE RIGHT OF WAY. MONUMENTS SHOULD NOT BE MORE THAN 300 m APART ON CURVES, NOR MORE THAN 500 m APART ON TANGENTS.




MONUMENTS ARE INDICATED ON PLANS BY THE FOLLOWING SYMBOL. ☒

MONUMENTS SHALL BE MANUFACTURED BY BATHEY SURVEY MARKERS, INC. HOWELL, MICHIGAN, OR AN APPROVED EQUAL. SUBSTITUTE MONUMENTS MUST BE APPROVED BY THE LOCATION AND SURVEY ENGINEER, BATON ROUGE, LA.

RIGHT OF WAY MONUMENTS SHALL BE SET BY, OR UNDER THE DIRECT SUPERVISION OF A LOUISIANA REGISTERED PROFESSIONAL LAND SURVEYOR IN CONFORMANCE WITH CHAPTER 25, TITLE 46, PART LXI, SUBPART 1, OF THE RULES OF THE LOUISIANA STATE BOARD OF REGISTRATION FOR PROFESSIONAL ENGINEERS AND LAND SURVEYORS.

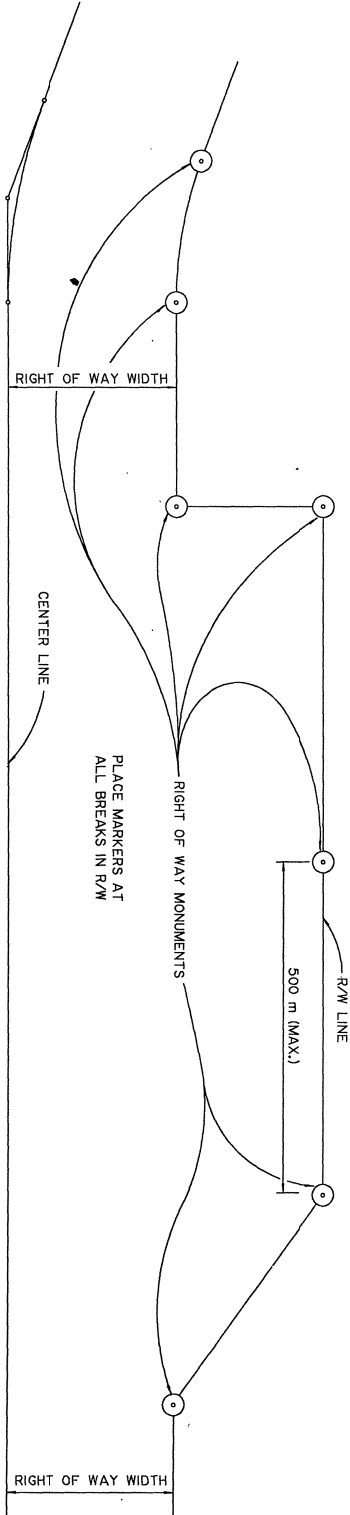


STANDARD RIGHT OF WAY MONUMENT PLAN  
MONUMENTS TO BE PLACED AT RIGHT OF WAY INTERSECTIONS

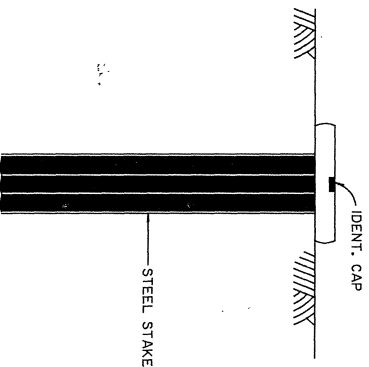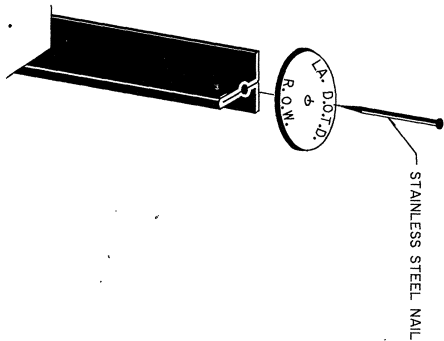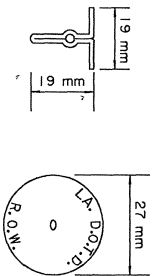

CAP/STAKE ASSEMBLY

SET BOTTOM OF IDENTIFICATION CAP FLUSH  
WITH EXISTING GROUND

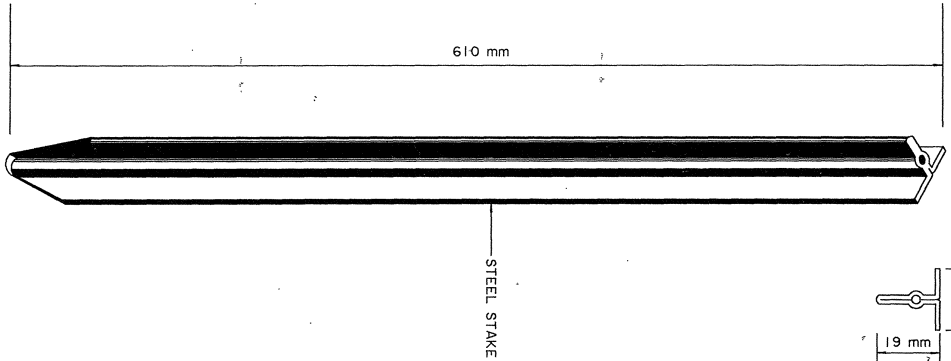

|  |  |                |            |
|--|--|----------------|------------|
| STANDARD PLAN NO. RM-01(M)   |  | 1 SHEET 1 OF 1 |            |
| SPECIAL DETAILS<br>RIGHT OF WAY MONUMENTS                          |  |                |            |
| DATED _____  |  |                |            |
| STATE OF LOUISIANA<br>DEPARTMENT OF TRANSPORTATION AND DEVELOPMENT |  |                |            |
| DESIGNED   | DETAILED   | OR             |            |
| CHECKED  | CHECKED  | FILE           | RM-01R-DON |
| 3/17/98<br>DATE  | Revised Standard Plan No. to RM-01(M)<br>DESCRIPTION | TWP<br>BY      | DATE       |
| REVISIONS  |  |                |            |
| APPROVED Original Signed by Chief Engineer                         |  | DATE           |            |
| CHIEF ENGINEER   |  |                |            |